



SKETCH DESIGN OF  
EMAUS CHURCH FOR  
ARISE MINISTRIES

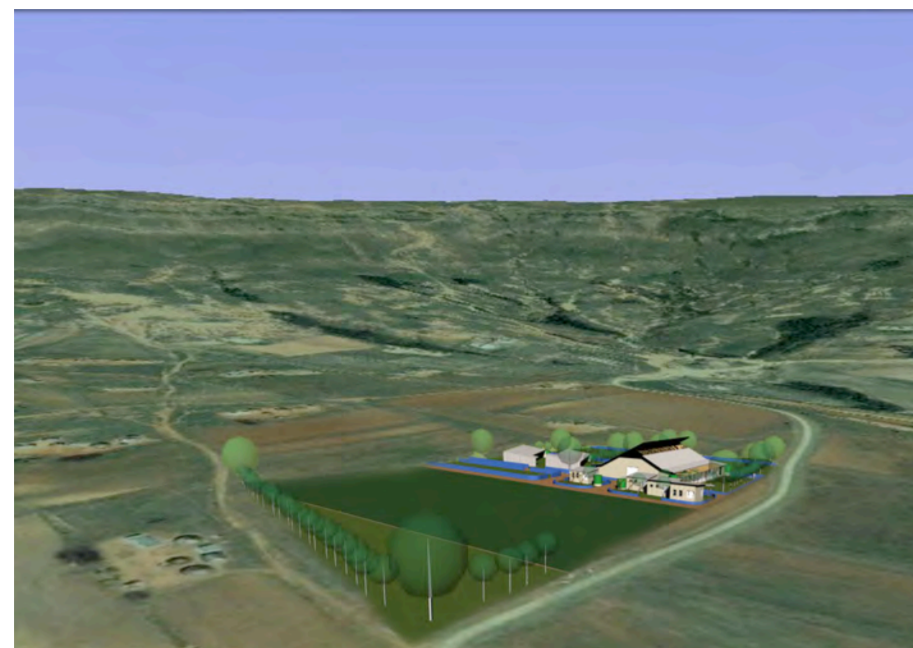





North east perspective

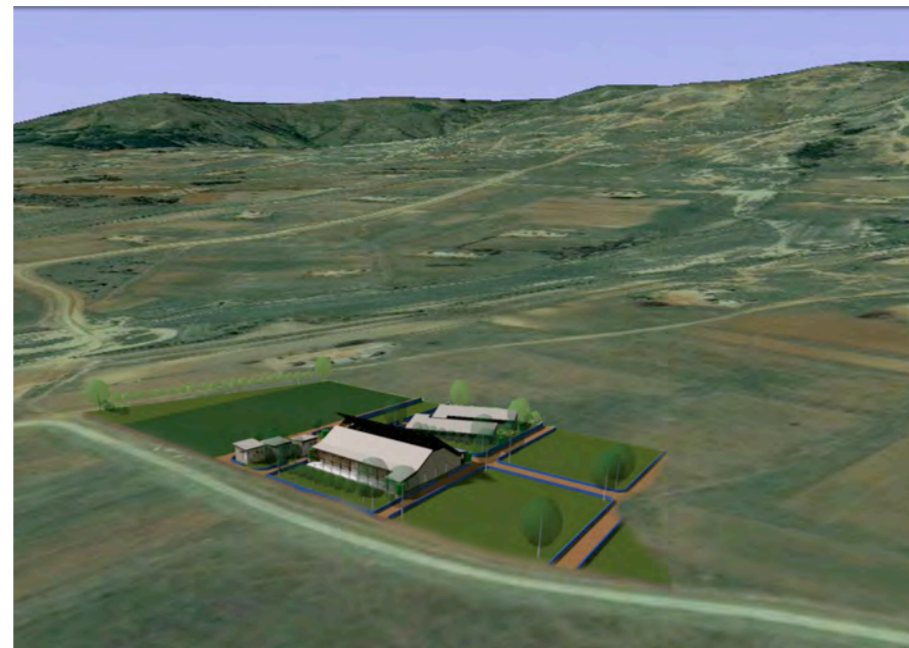


North west perspective

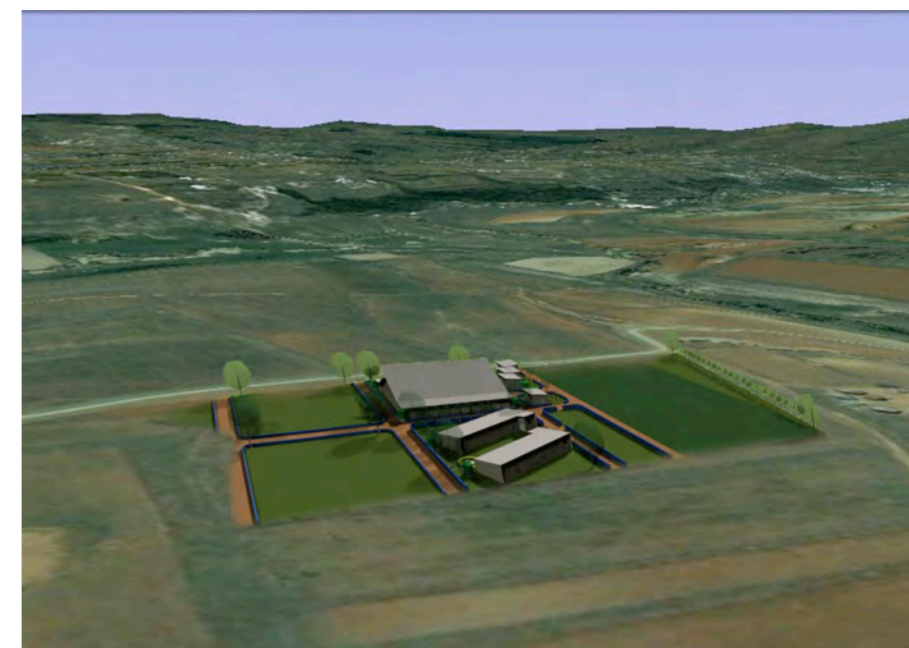


South west perspective

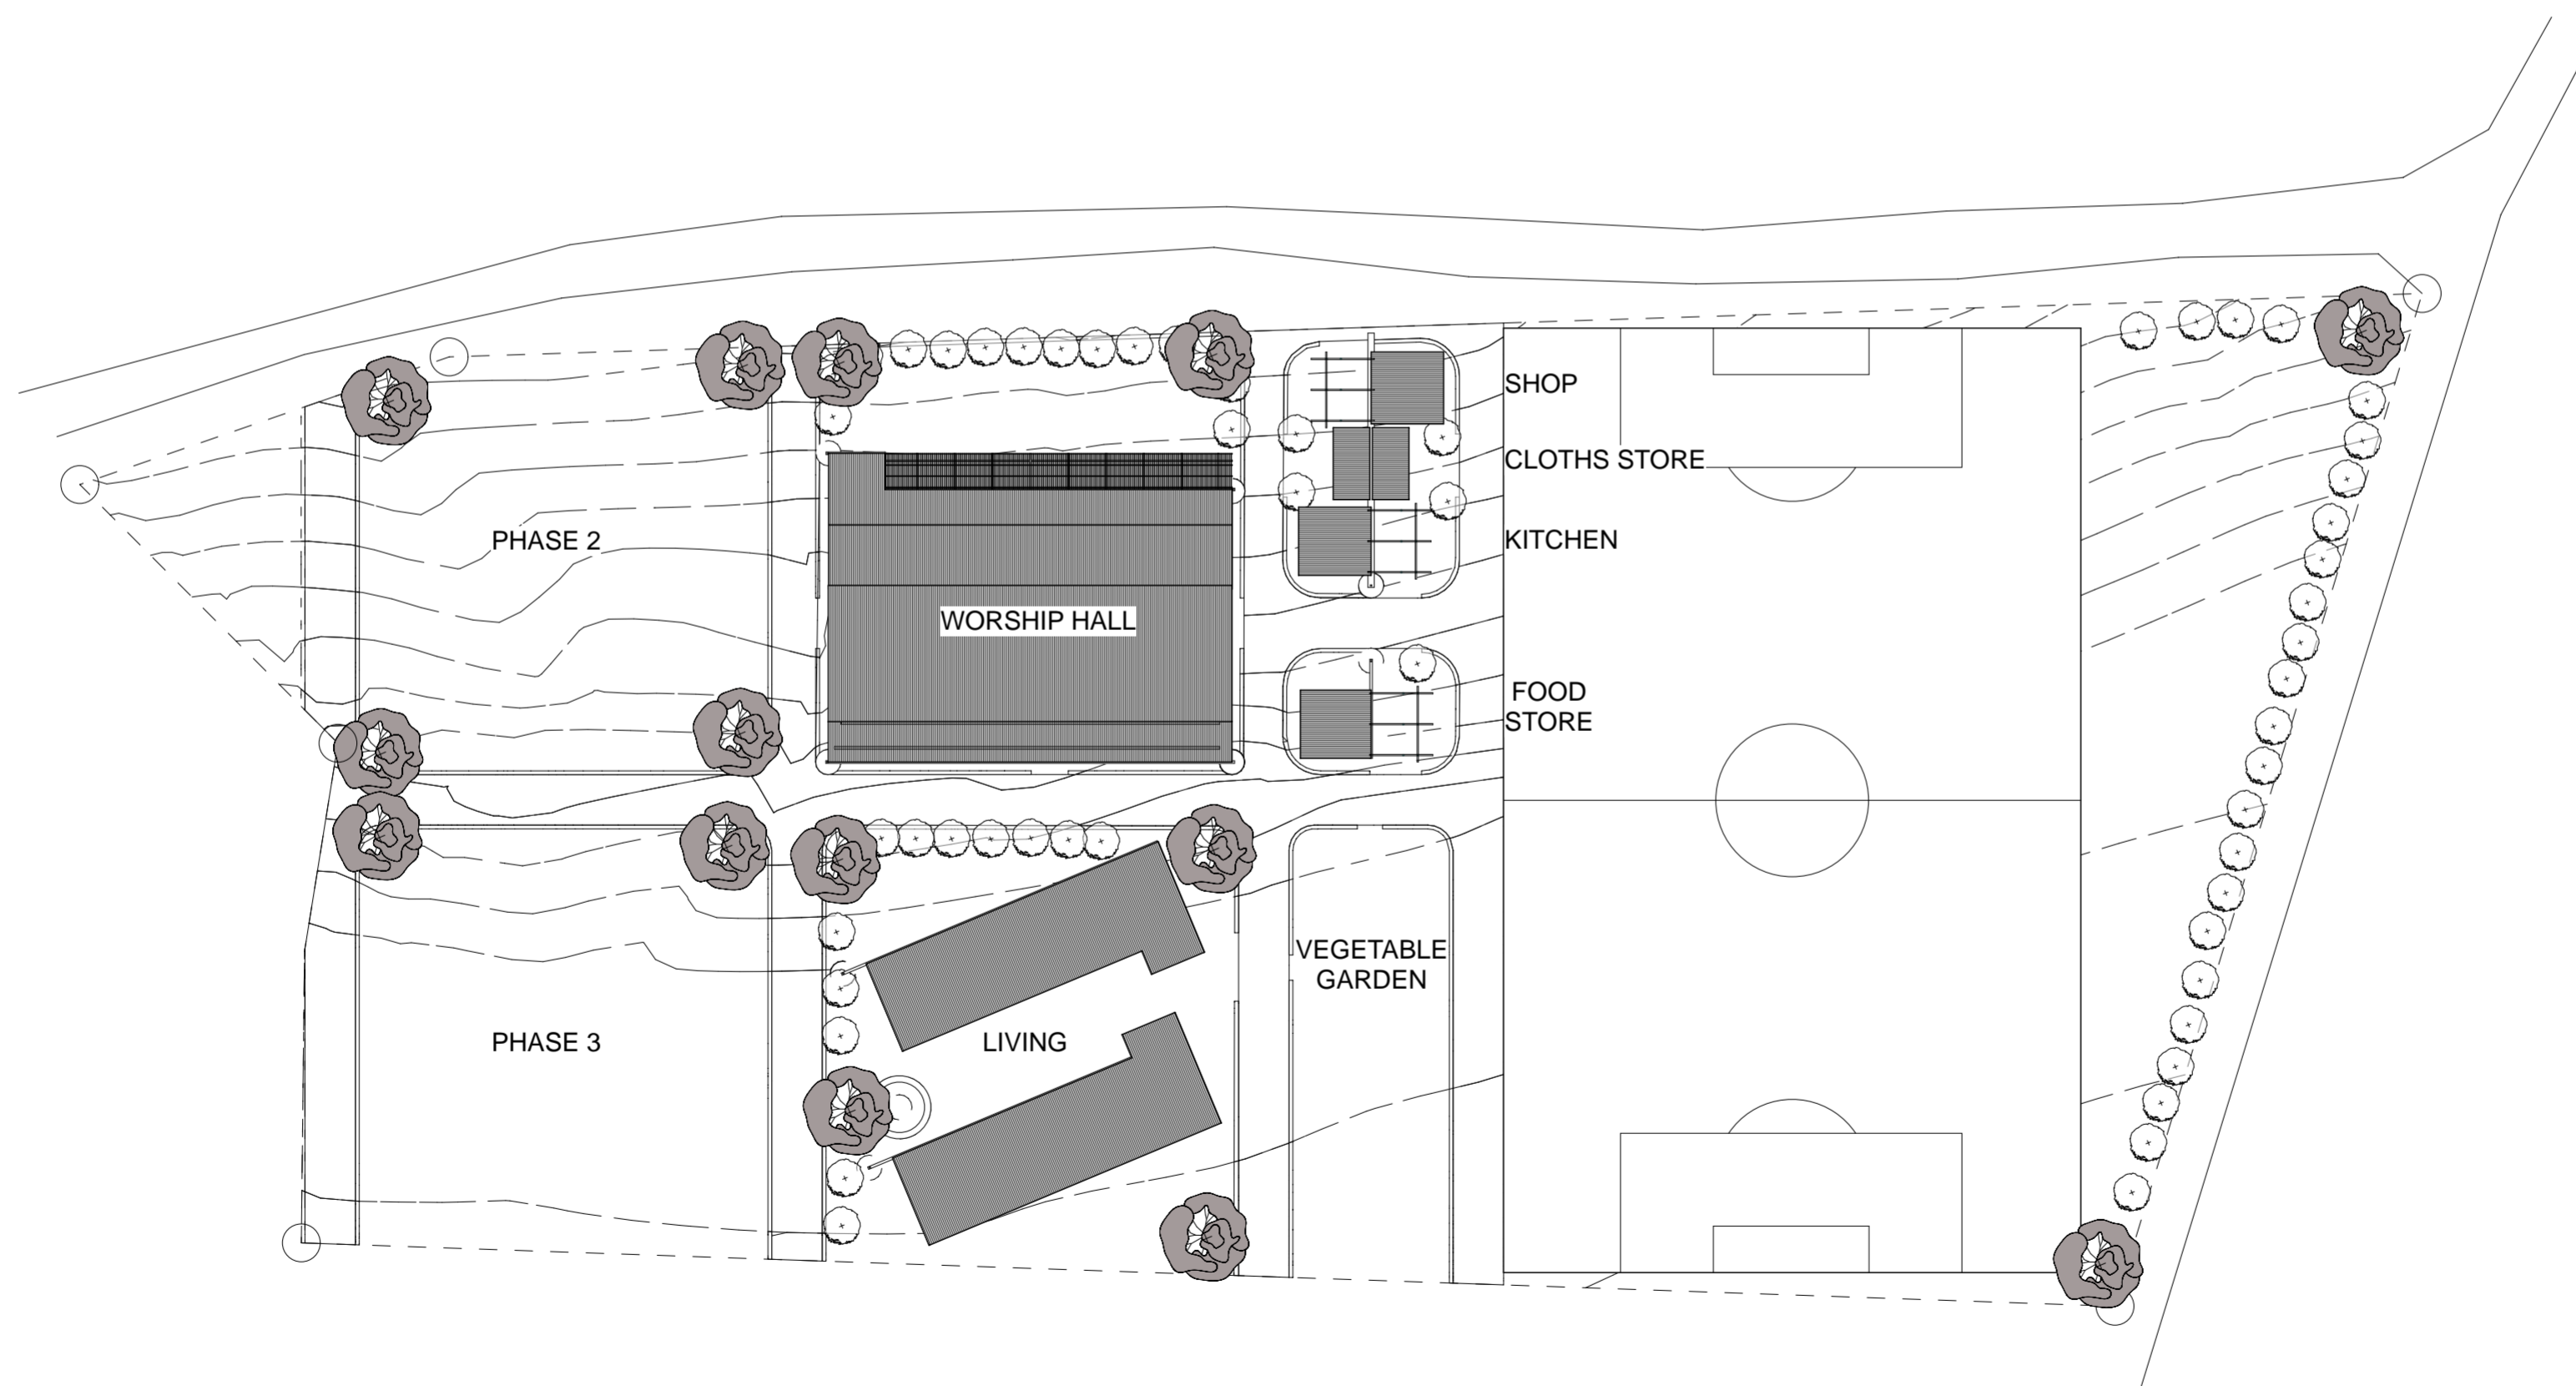


Site plan

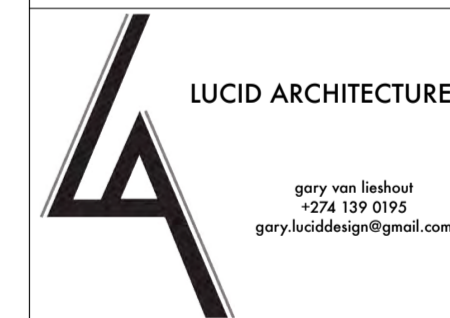


PROJECT	
EMAUS CHURCH FOR ARISE MINISTRIES IN EMAUS, KZN	
DESCRIPTION	
ALL PLAN & VIEWS	
COMPUTER REF.	
2010/03/010	
DRAWING #	
SK 001 002 01	
DRAWN	CHECKED
gvl	-
DATE	SCALE
2010/05/27	1:500

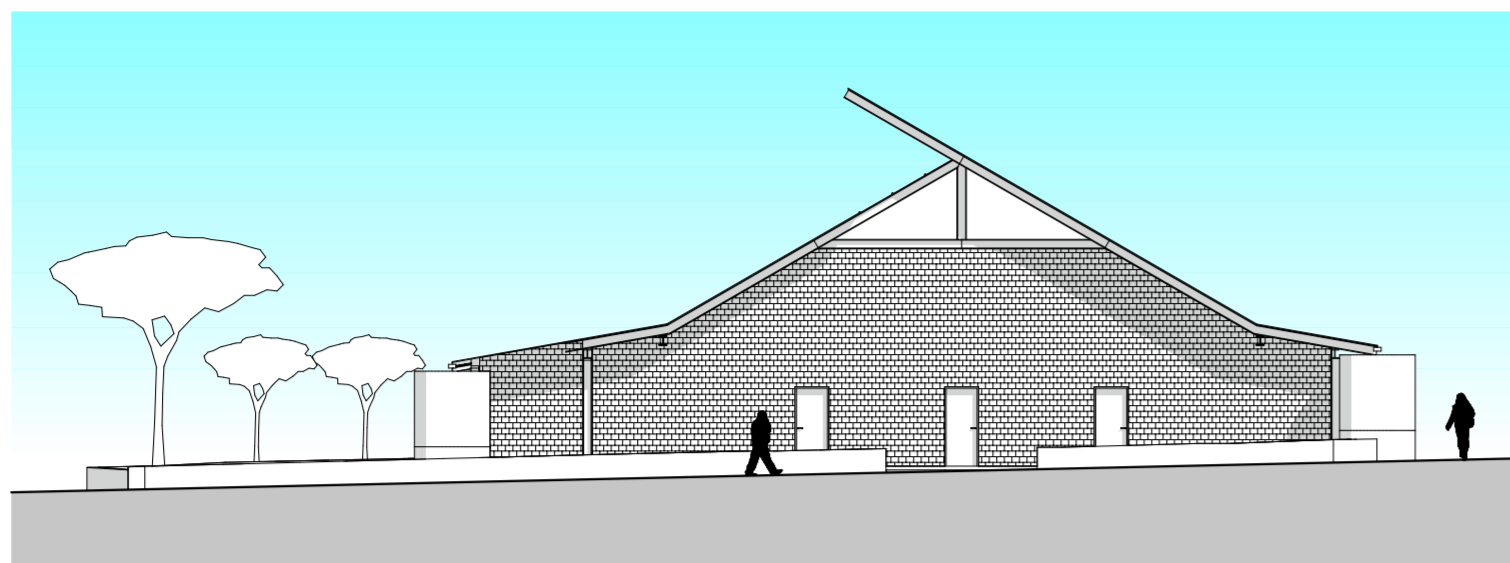


West elevation

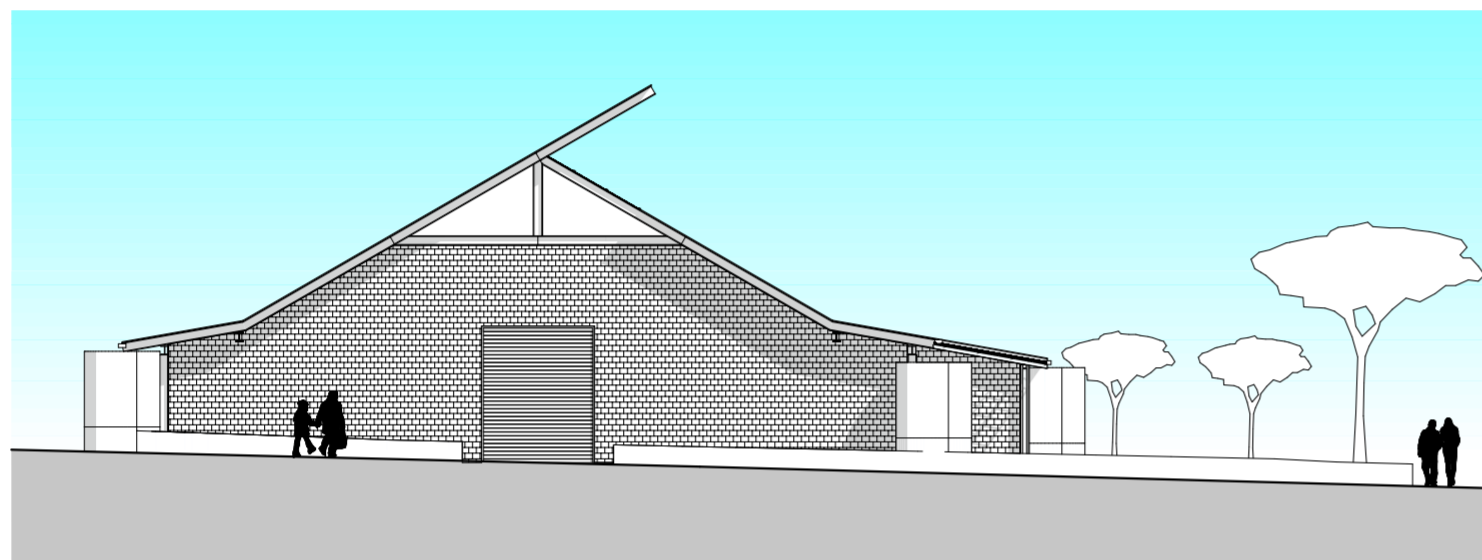

East elevation

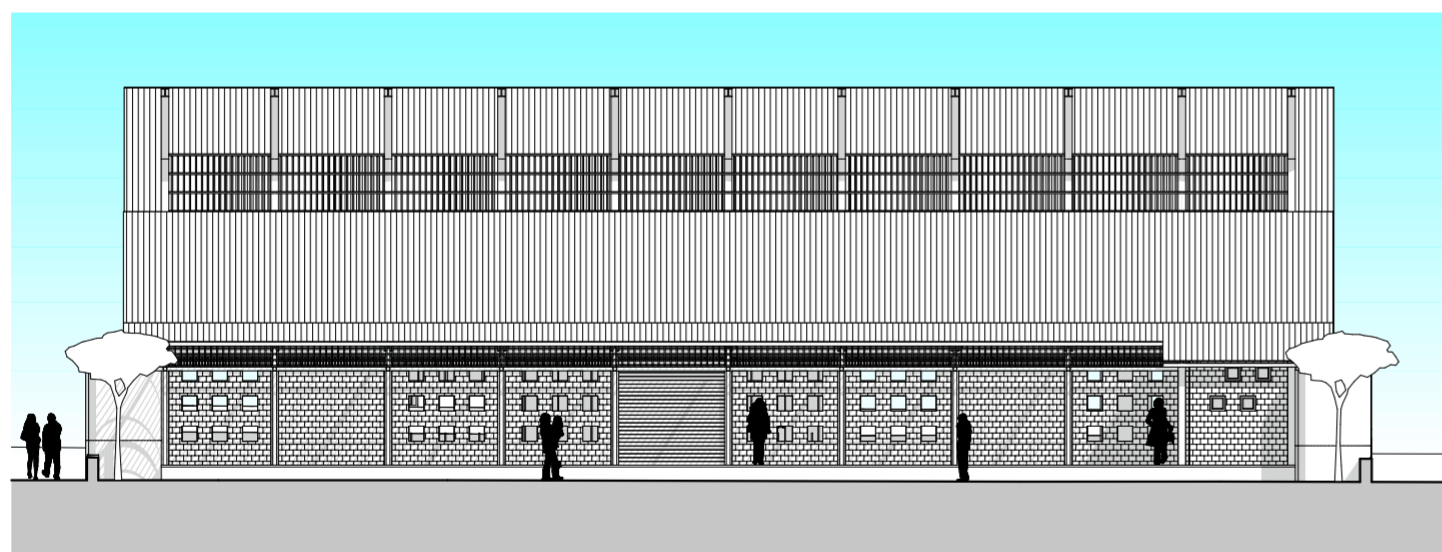

North elevation

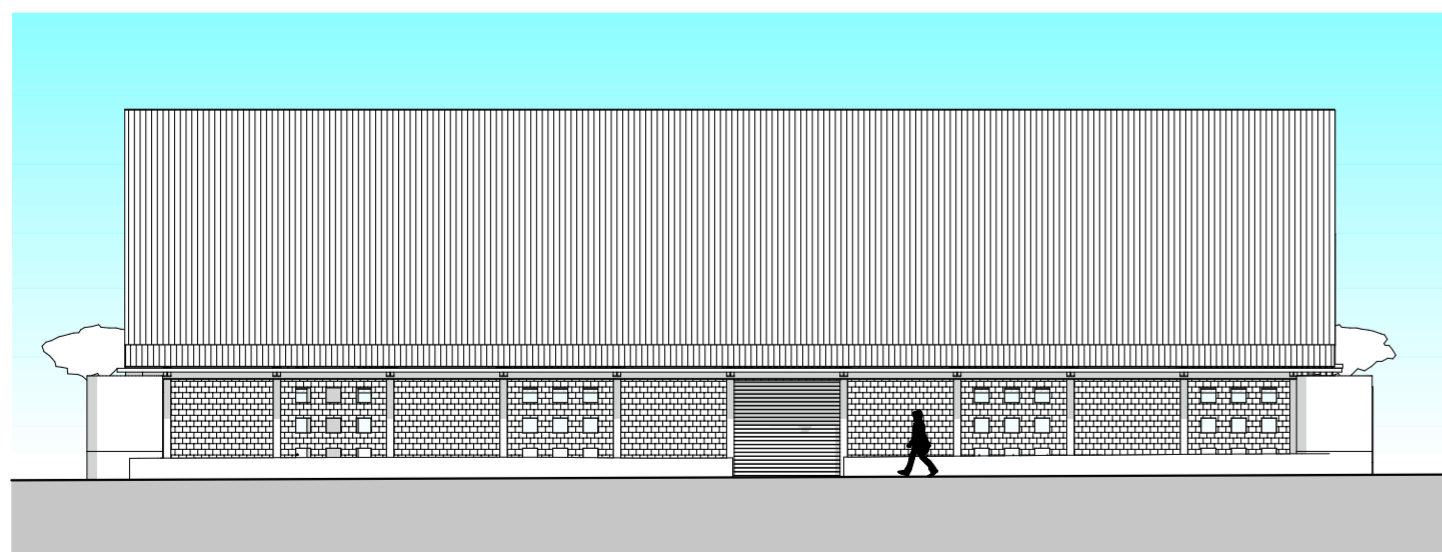


South elevation




North west external perspective



Internal view

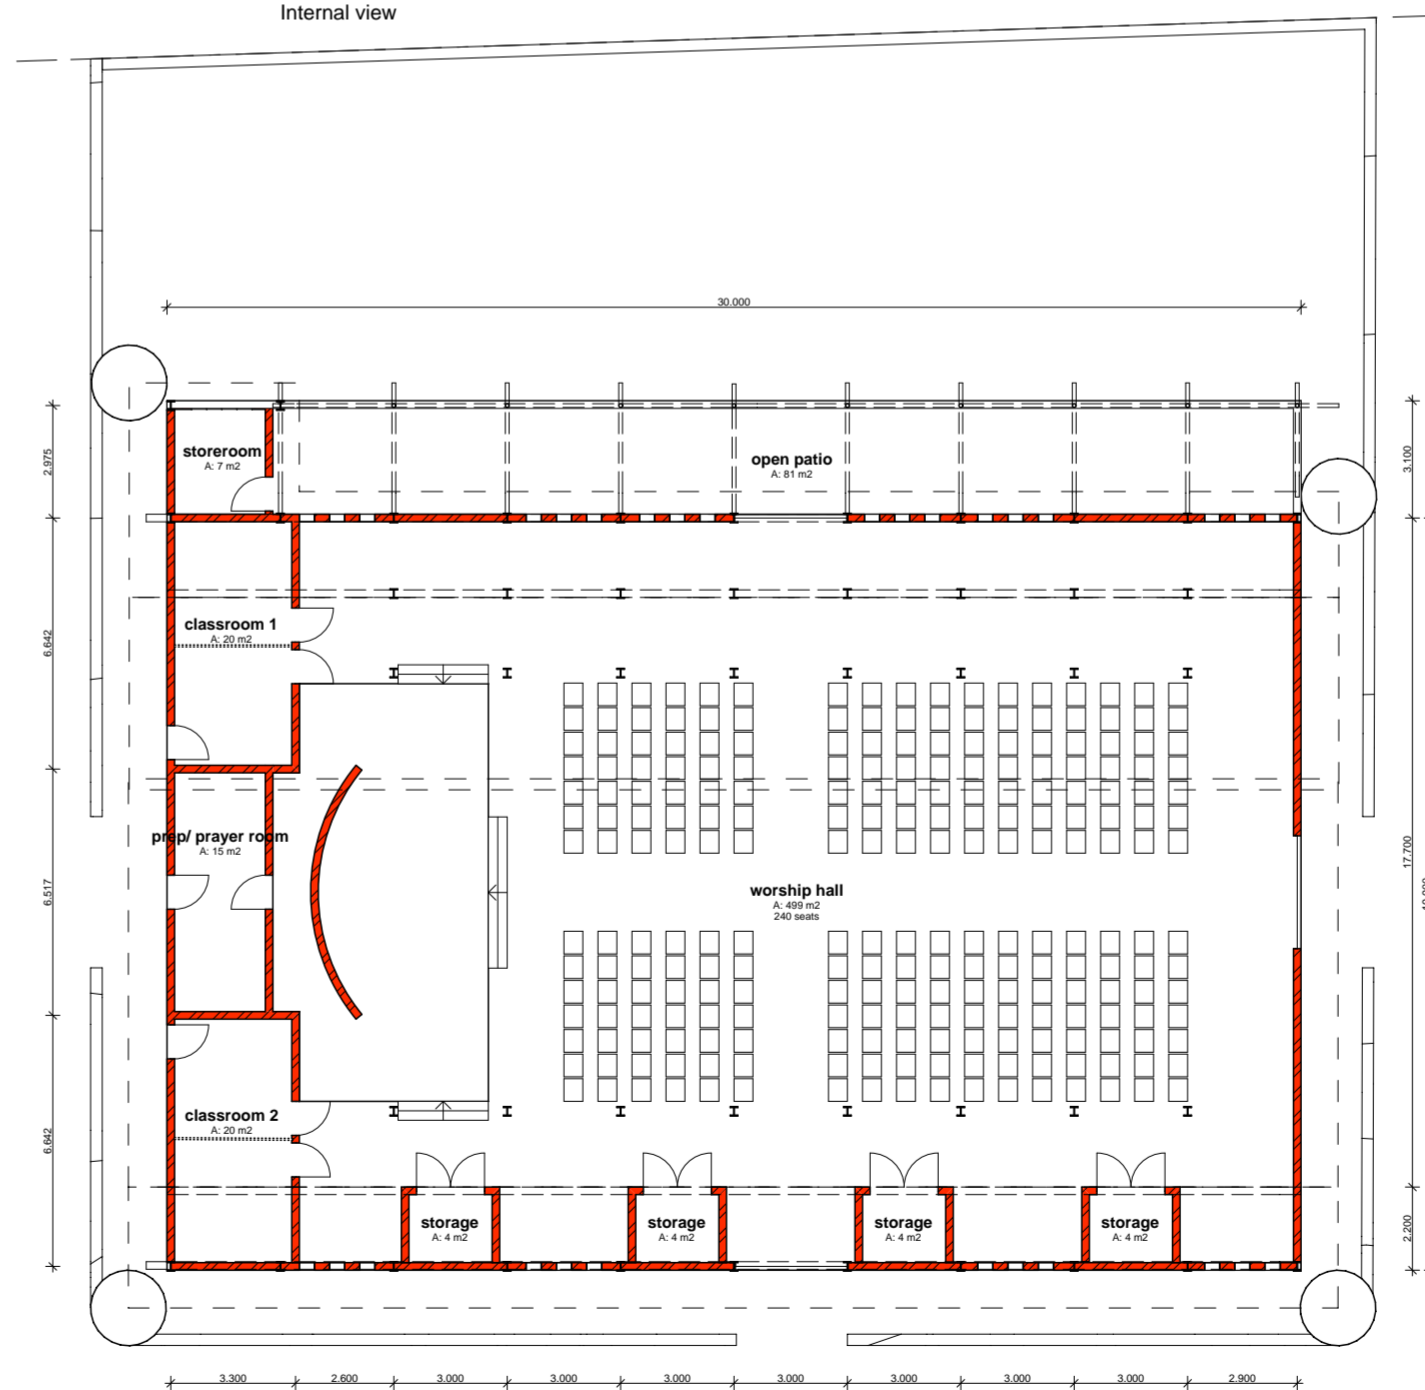

Floor plan

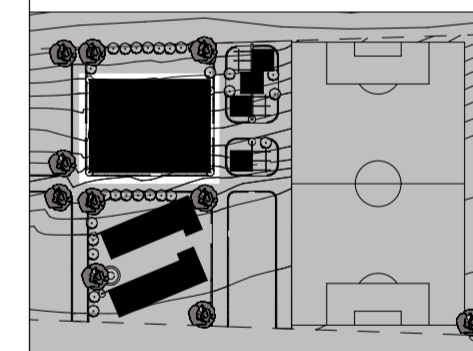

LUCID ARCHITECTURE

gary van lieshout  
+274 139 0195  
gary.luciddesign@gmail.com

PROJECT

EMAUS CHURCH FOR  
ARISE MINISTRIES IN  
EMAUS, KZN

DESCRIPTION

WORSHIP HALL  
PLAN, ELEVATIONS & VIEWS

COMPUTER REF.

2010/03/010

DRAWING #

SK 001 003 01

DRAWN

gvl

CHECKED


-


DATE

2010/05/27


SCALE

1:200

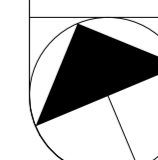


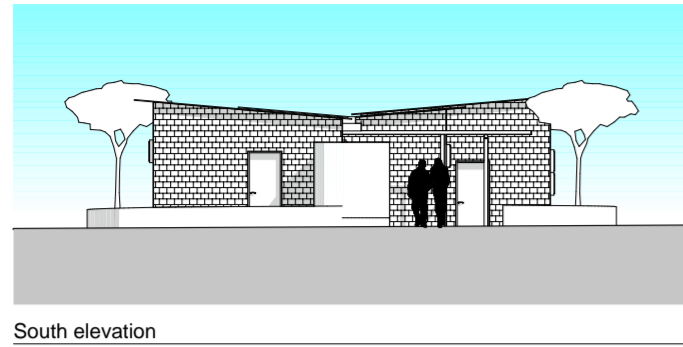


South elevation

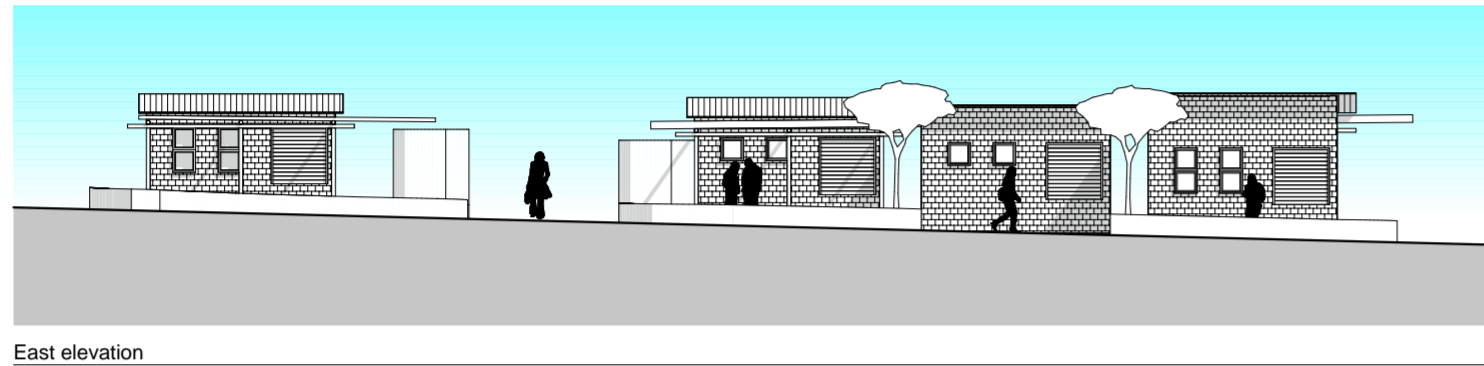


East elevation

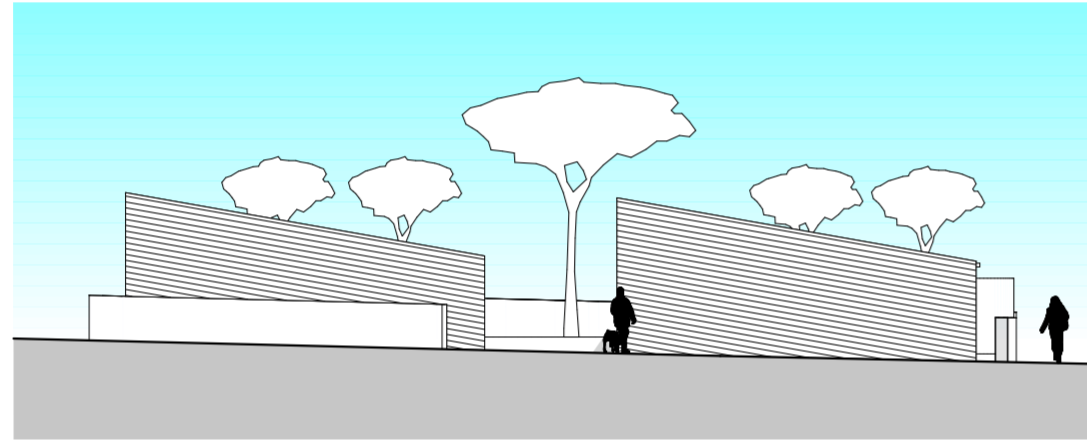


East elevation

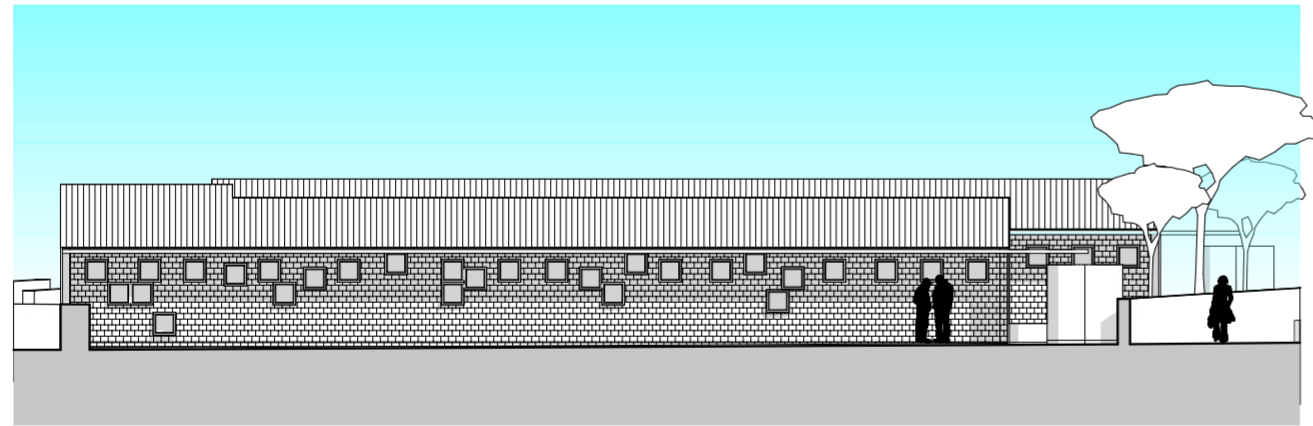

North elevation

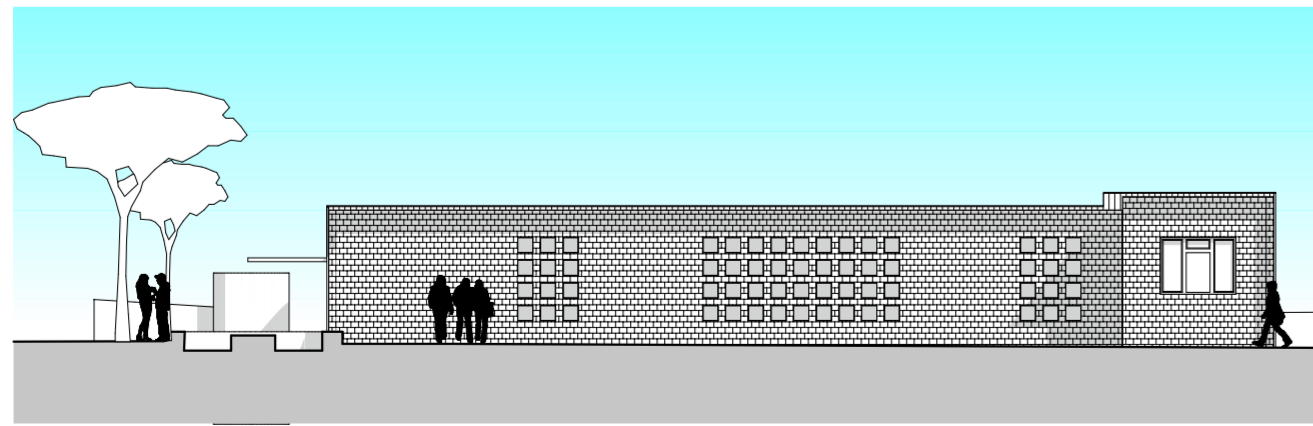


South elevation

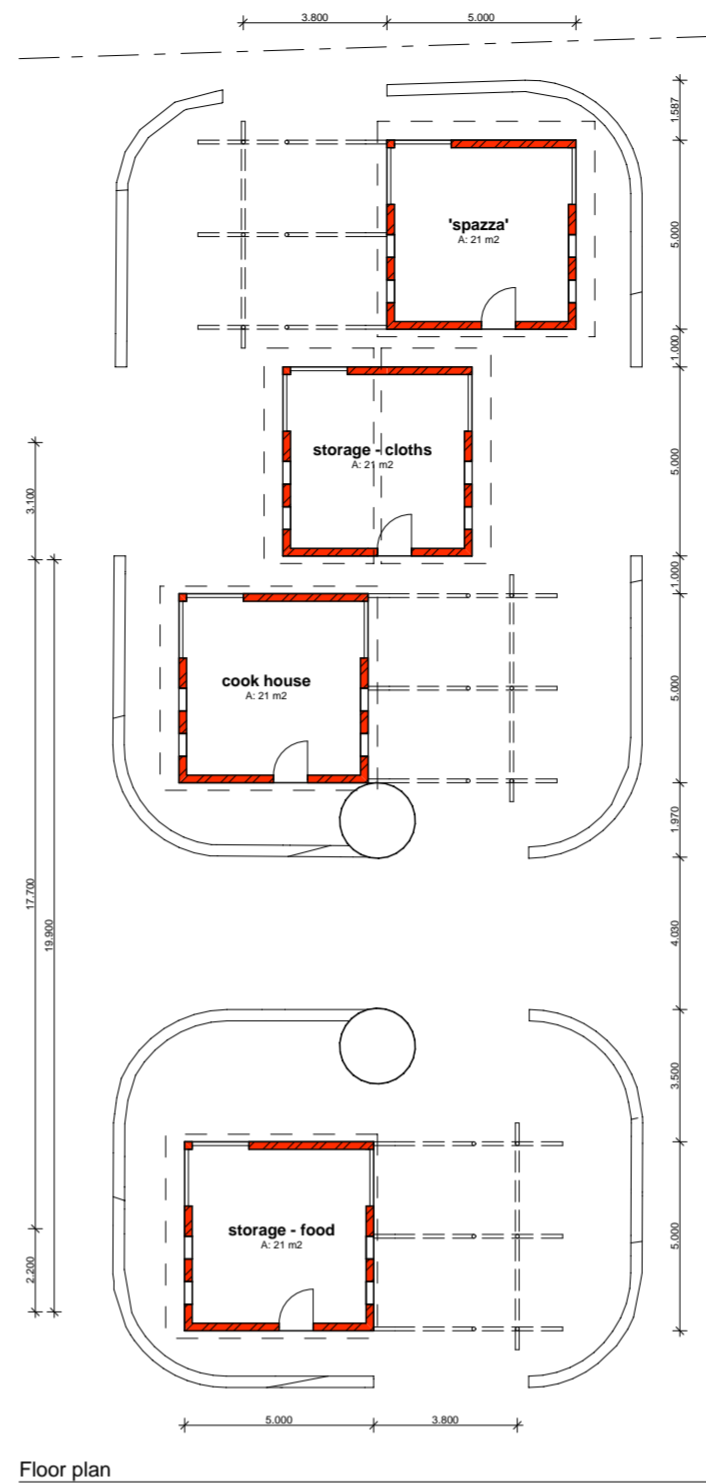


Floor plan



South east external perspective of stores with hall in the background

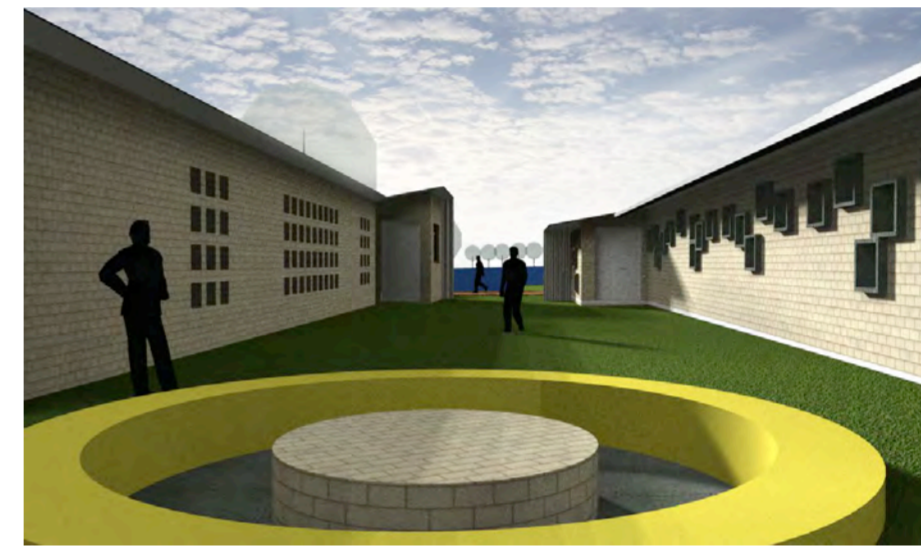


Western perspective with fire-pit in foreground

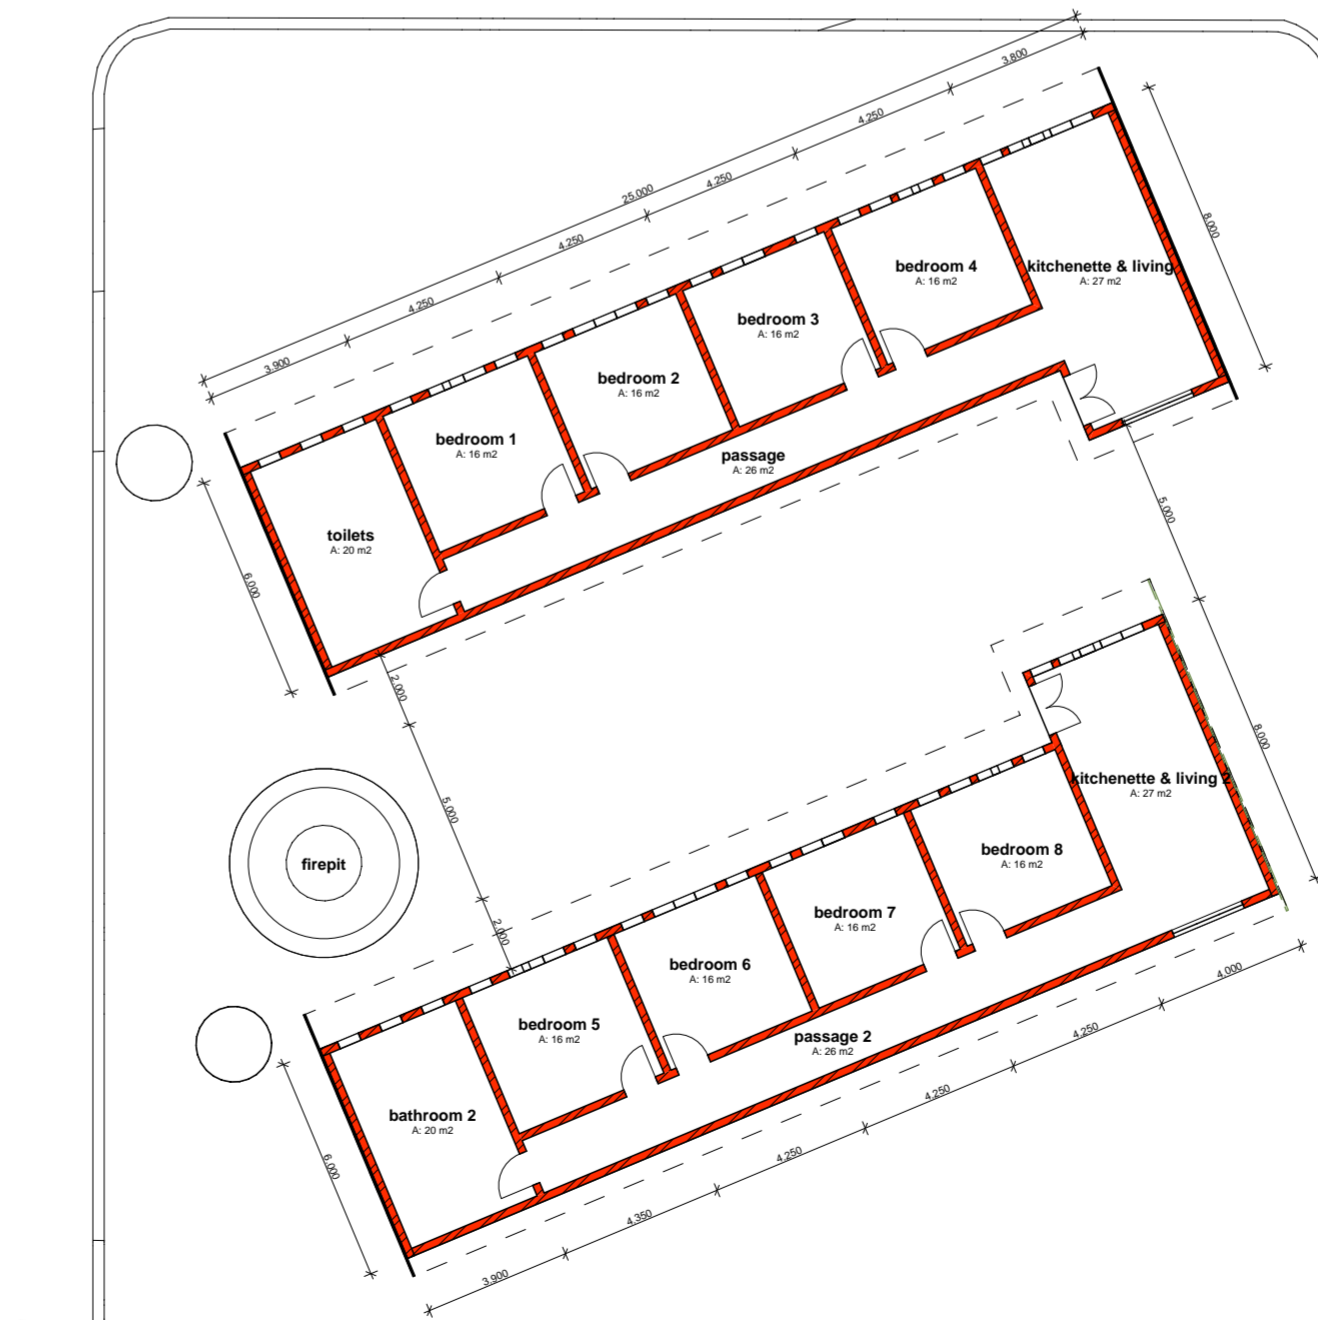

Floor plan

GENERAL NOTES

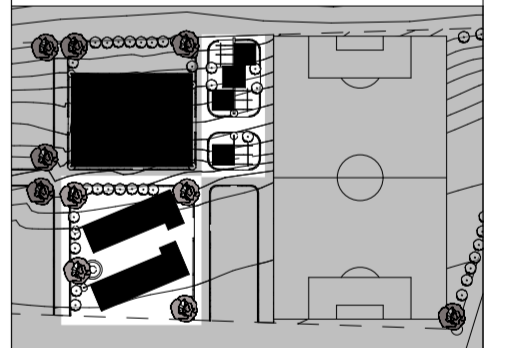

**LUCID ARCHITECTURE**  
 gary van lieshout  
 +274 139 0195  
 gary.luciddesign@gmail.com

PROJECT  
 EMAUS CHURCH FOR  
 ARISE MINISTRIES IN  
 EMAUS, KZN

DESCRIPTION  
 LIVING AREA, STORES & SHOP  
 PLAN, ELEVATIONS & VIEWS

COMPUTER REF.  
 2010/03/010

DRAWING #  
 SK 001 004 01

DRAWN  
 gvl

CHECKED  
 -

DATE  
 2010/05/27

SCALE  
 1:200

